
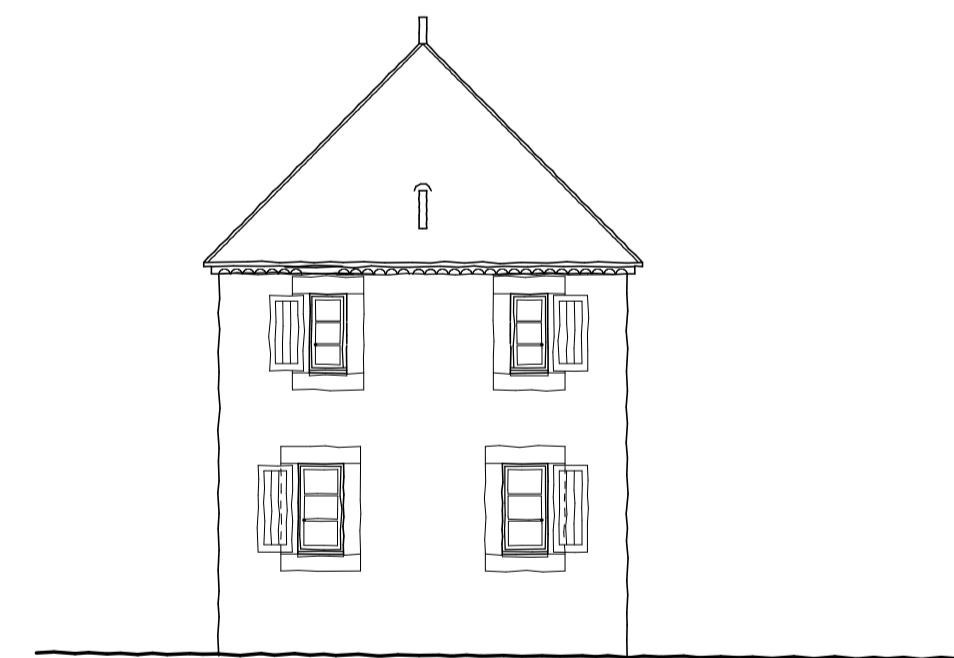
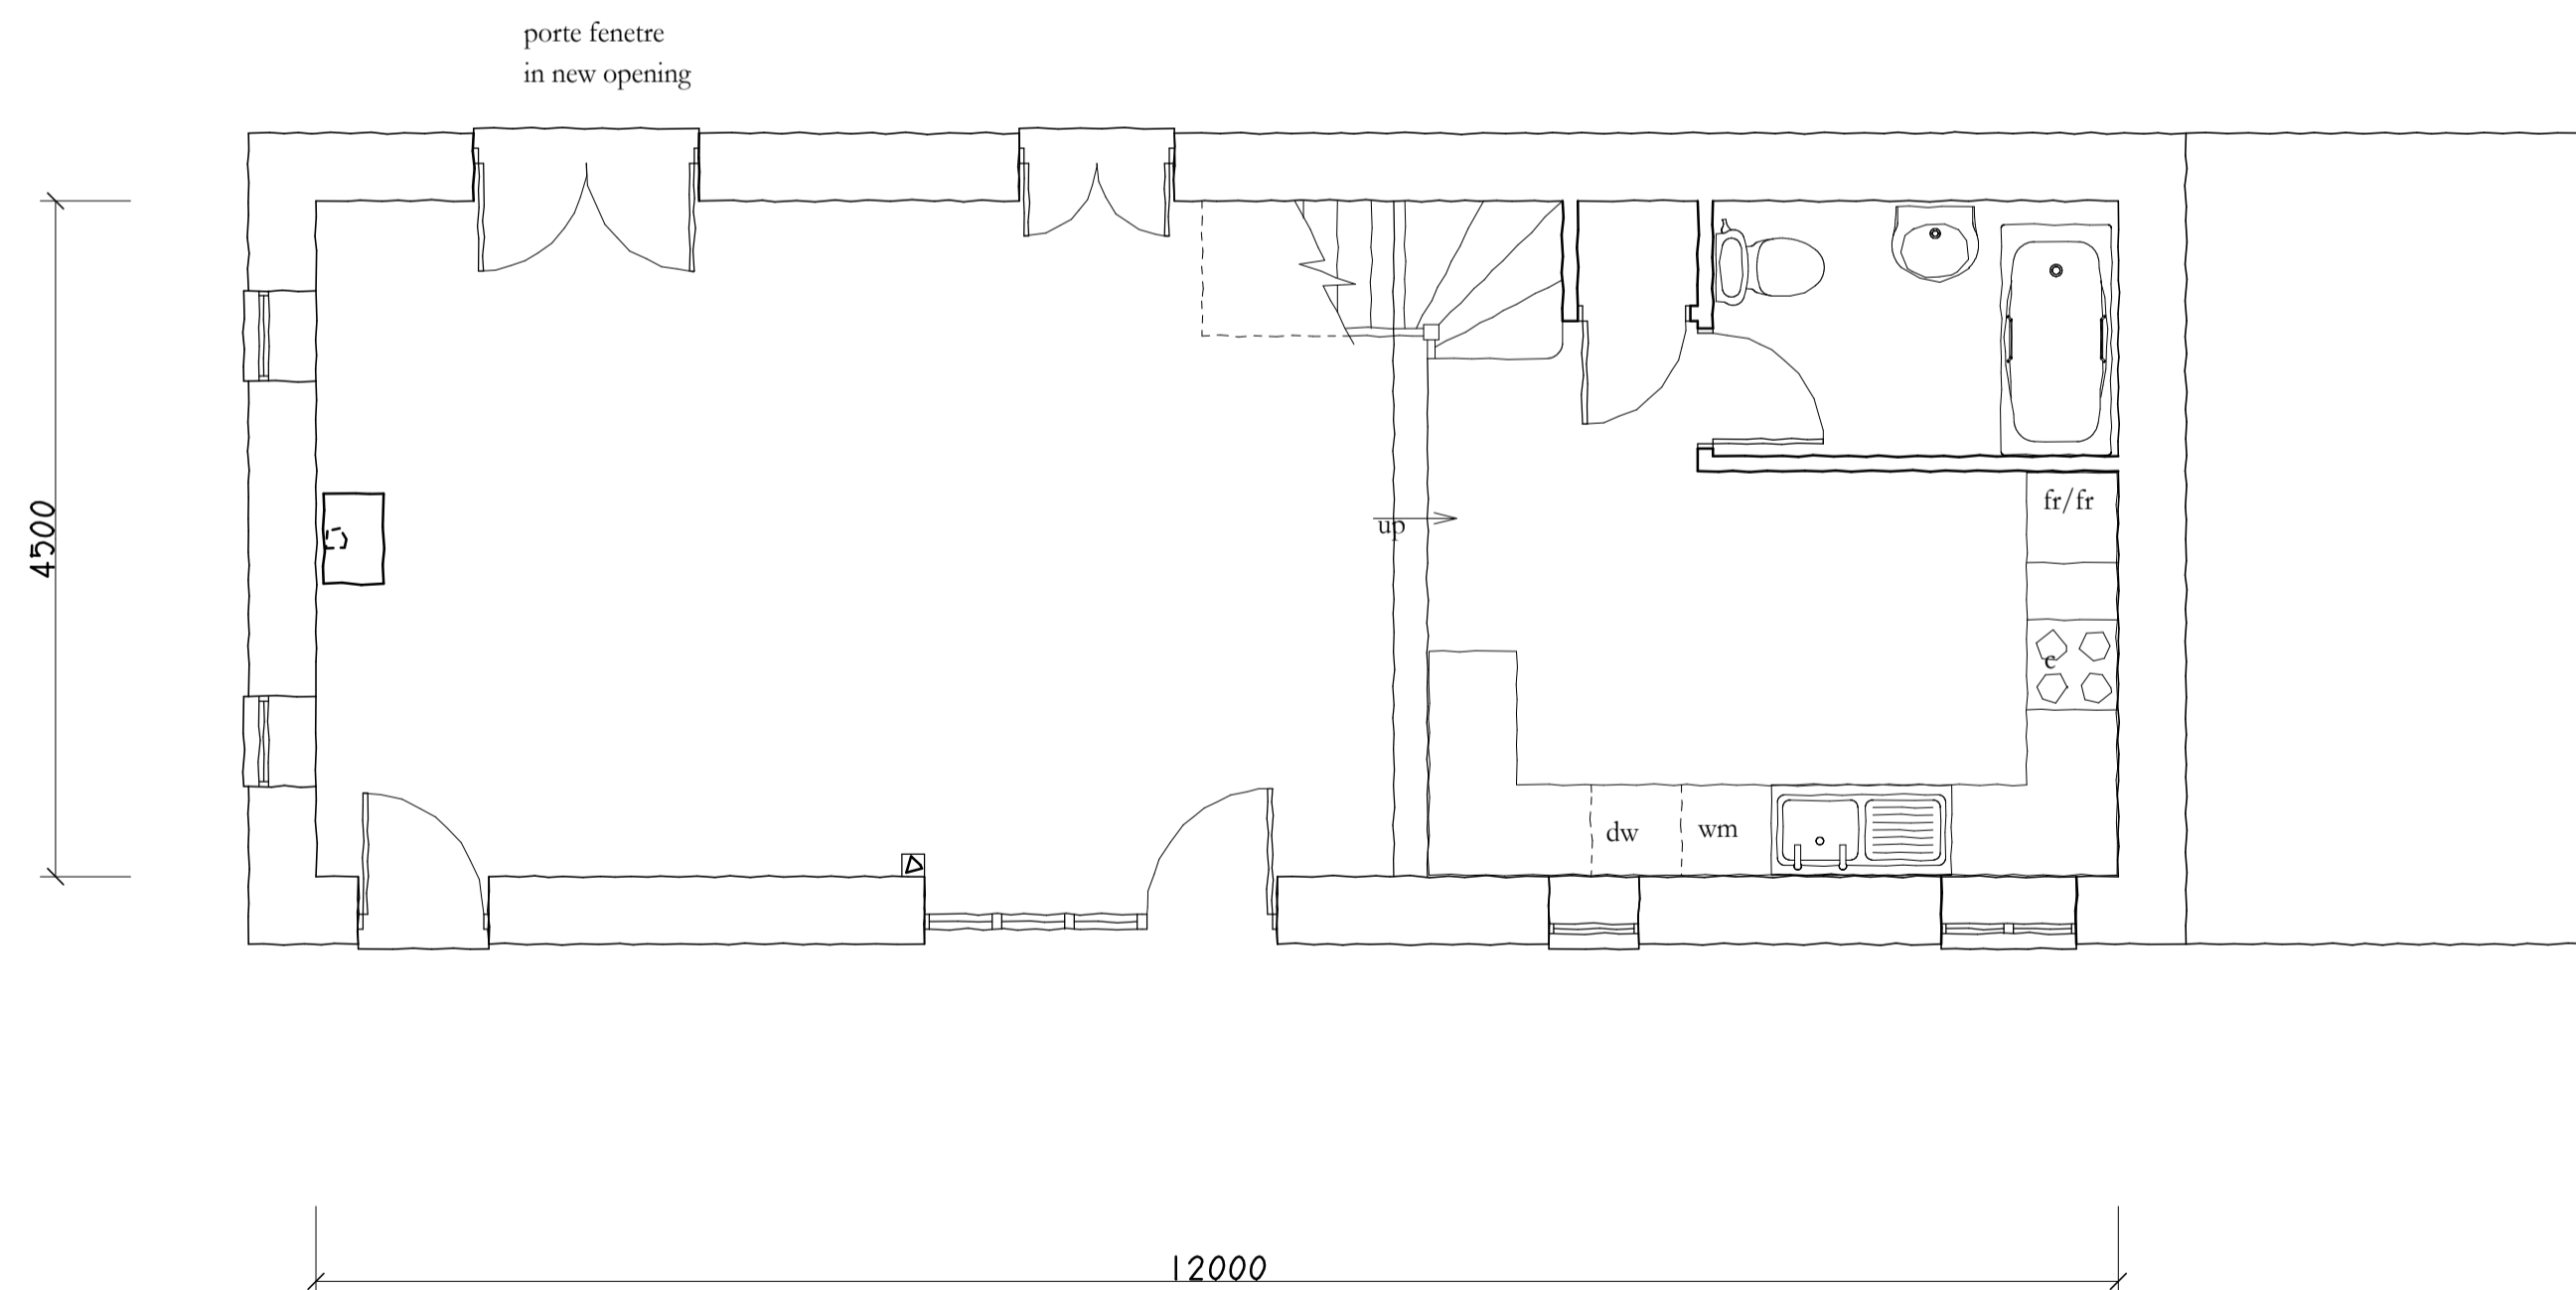


Do not scale. Responsibility is not accepted for errors if there is any doubt, please ask the drafter. All construction information should be taken from figured dimensions only.

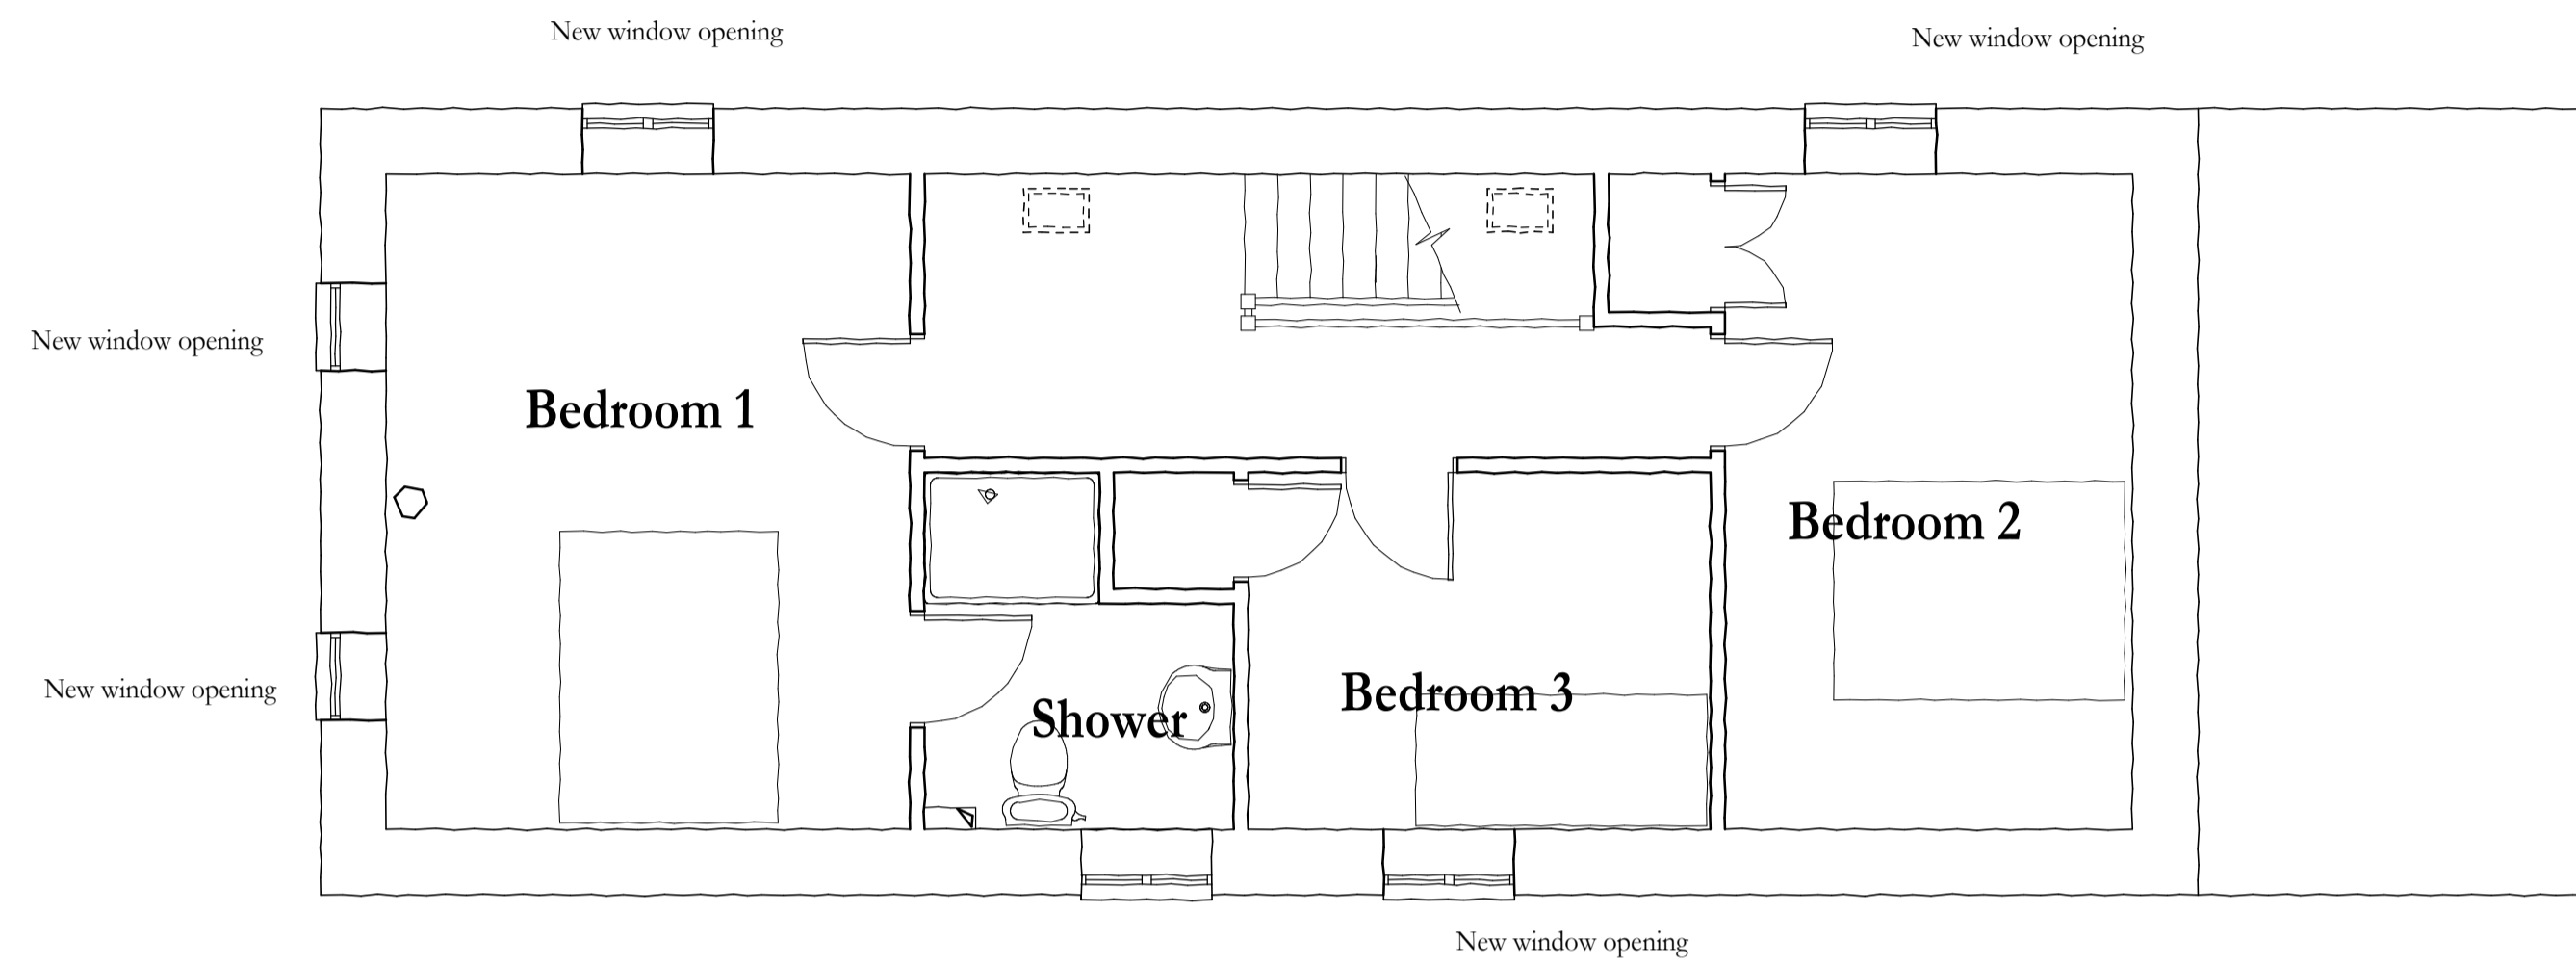

Date _____ Rev. _____

David Barnes

Chartered Architect

7, High Street, Cam,
Dursley, Gloucestershire. GL11 5JZ
Telephone: 01453 542595
Fax : 01453 548565

Project

Le Chancel : Grange

Drawing Title

Projete

Scales
@: 1 : 100

Date
Mars 2007

Drawing No.

Drawn By
d.b

App.