
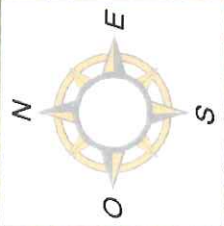


DEP 0434 - 2 ha 43 a 90 ca

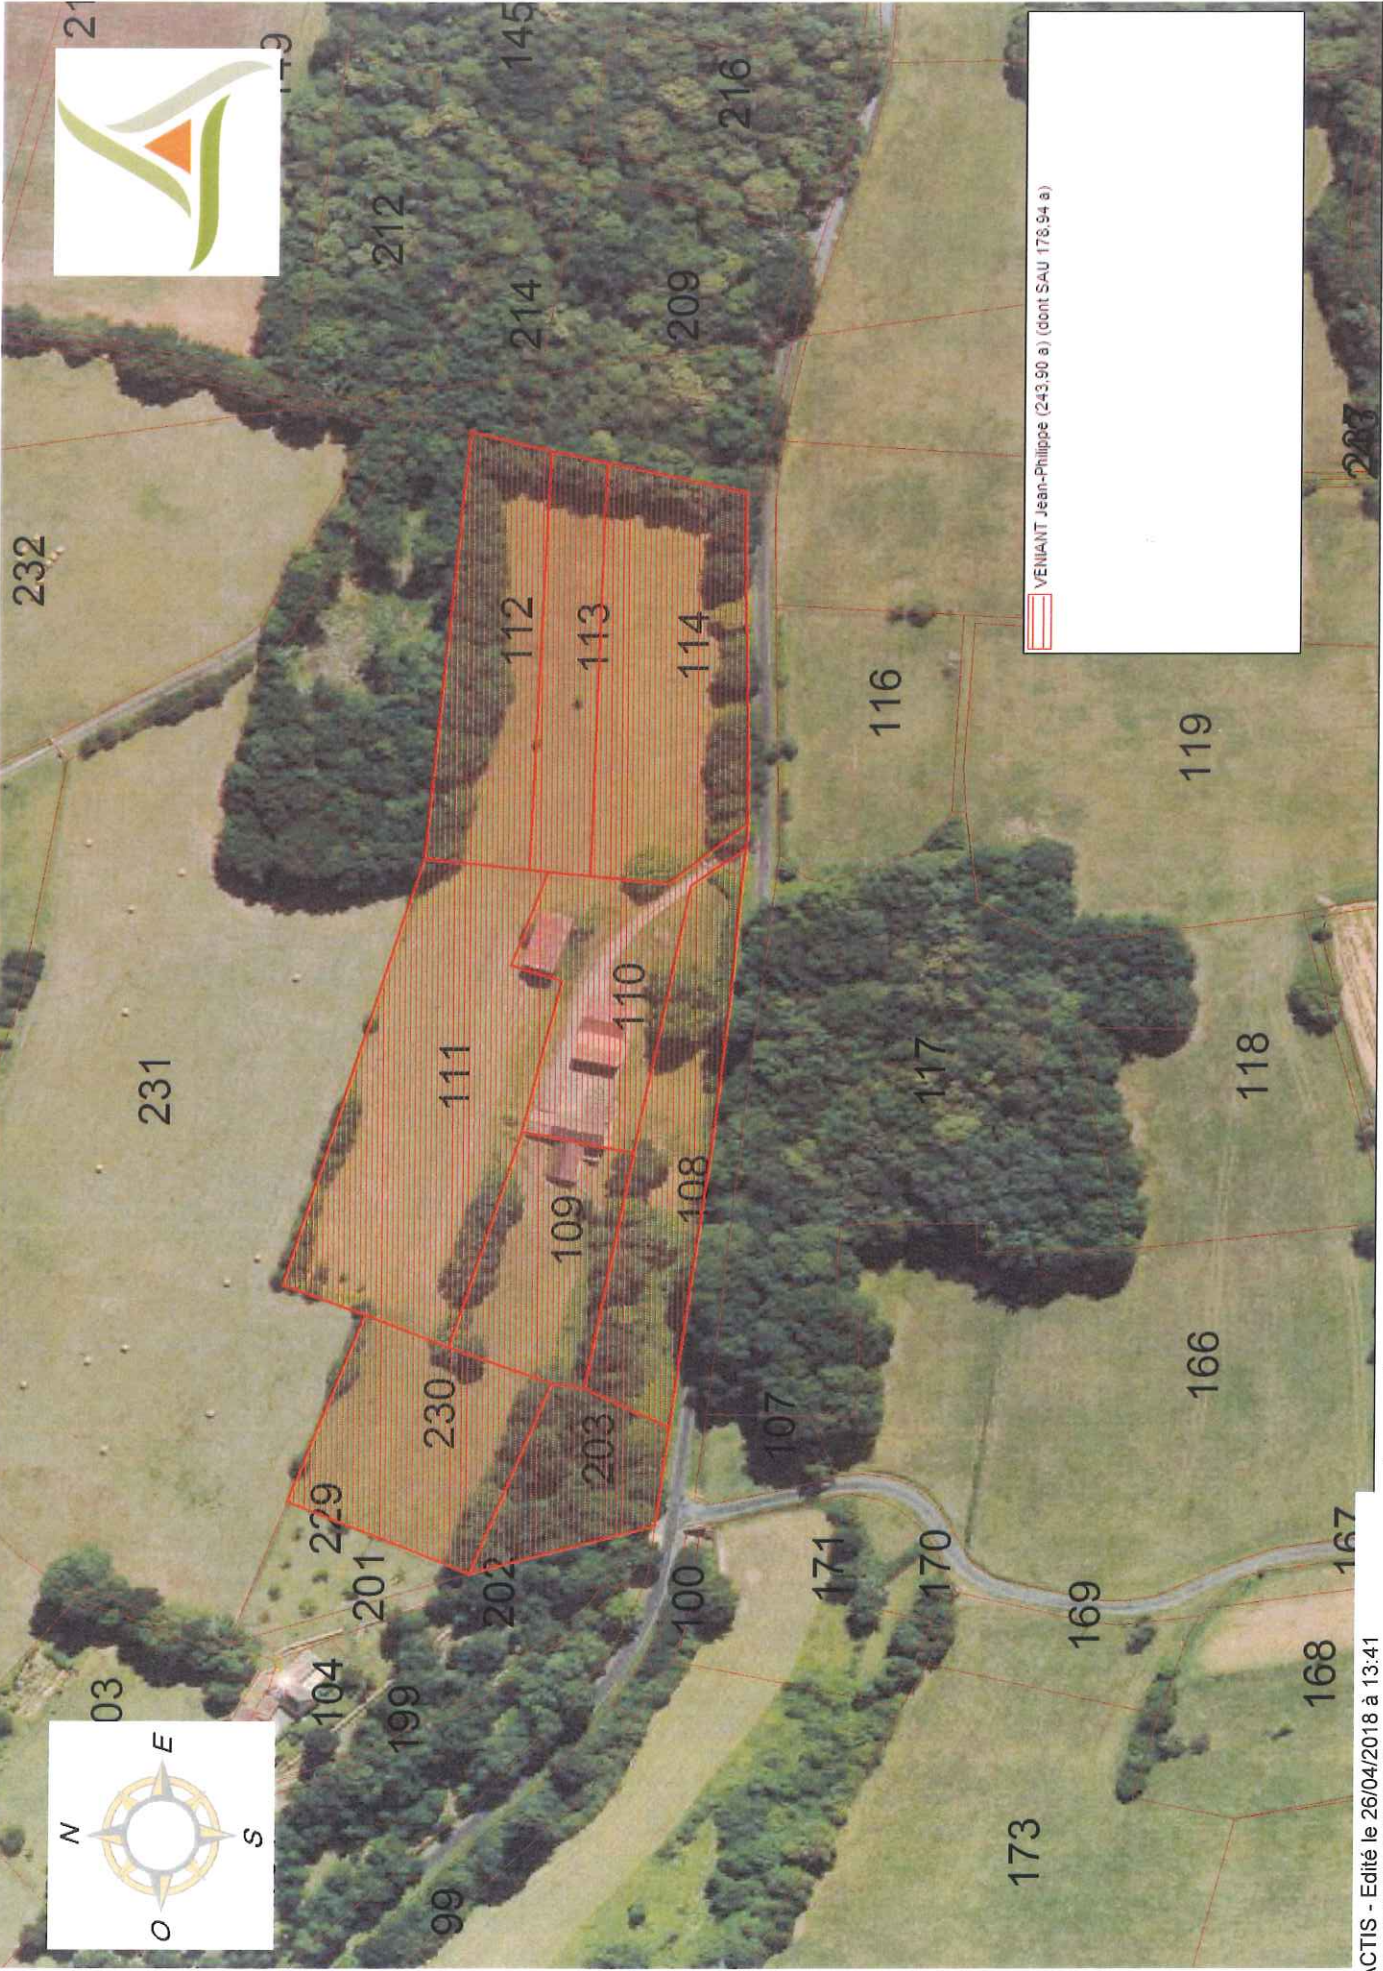

VENANT Jean-Philippe (243,90 a) (dont SAU 178,94 a)

25.0 m Projet 1/2 000