

Chemin communal

Chemin rural

3625 m<sup>2</sup>

Piscine 5x10m

Maison


Cour

Garage

Abri de voiture


Plan de masse 1:500



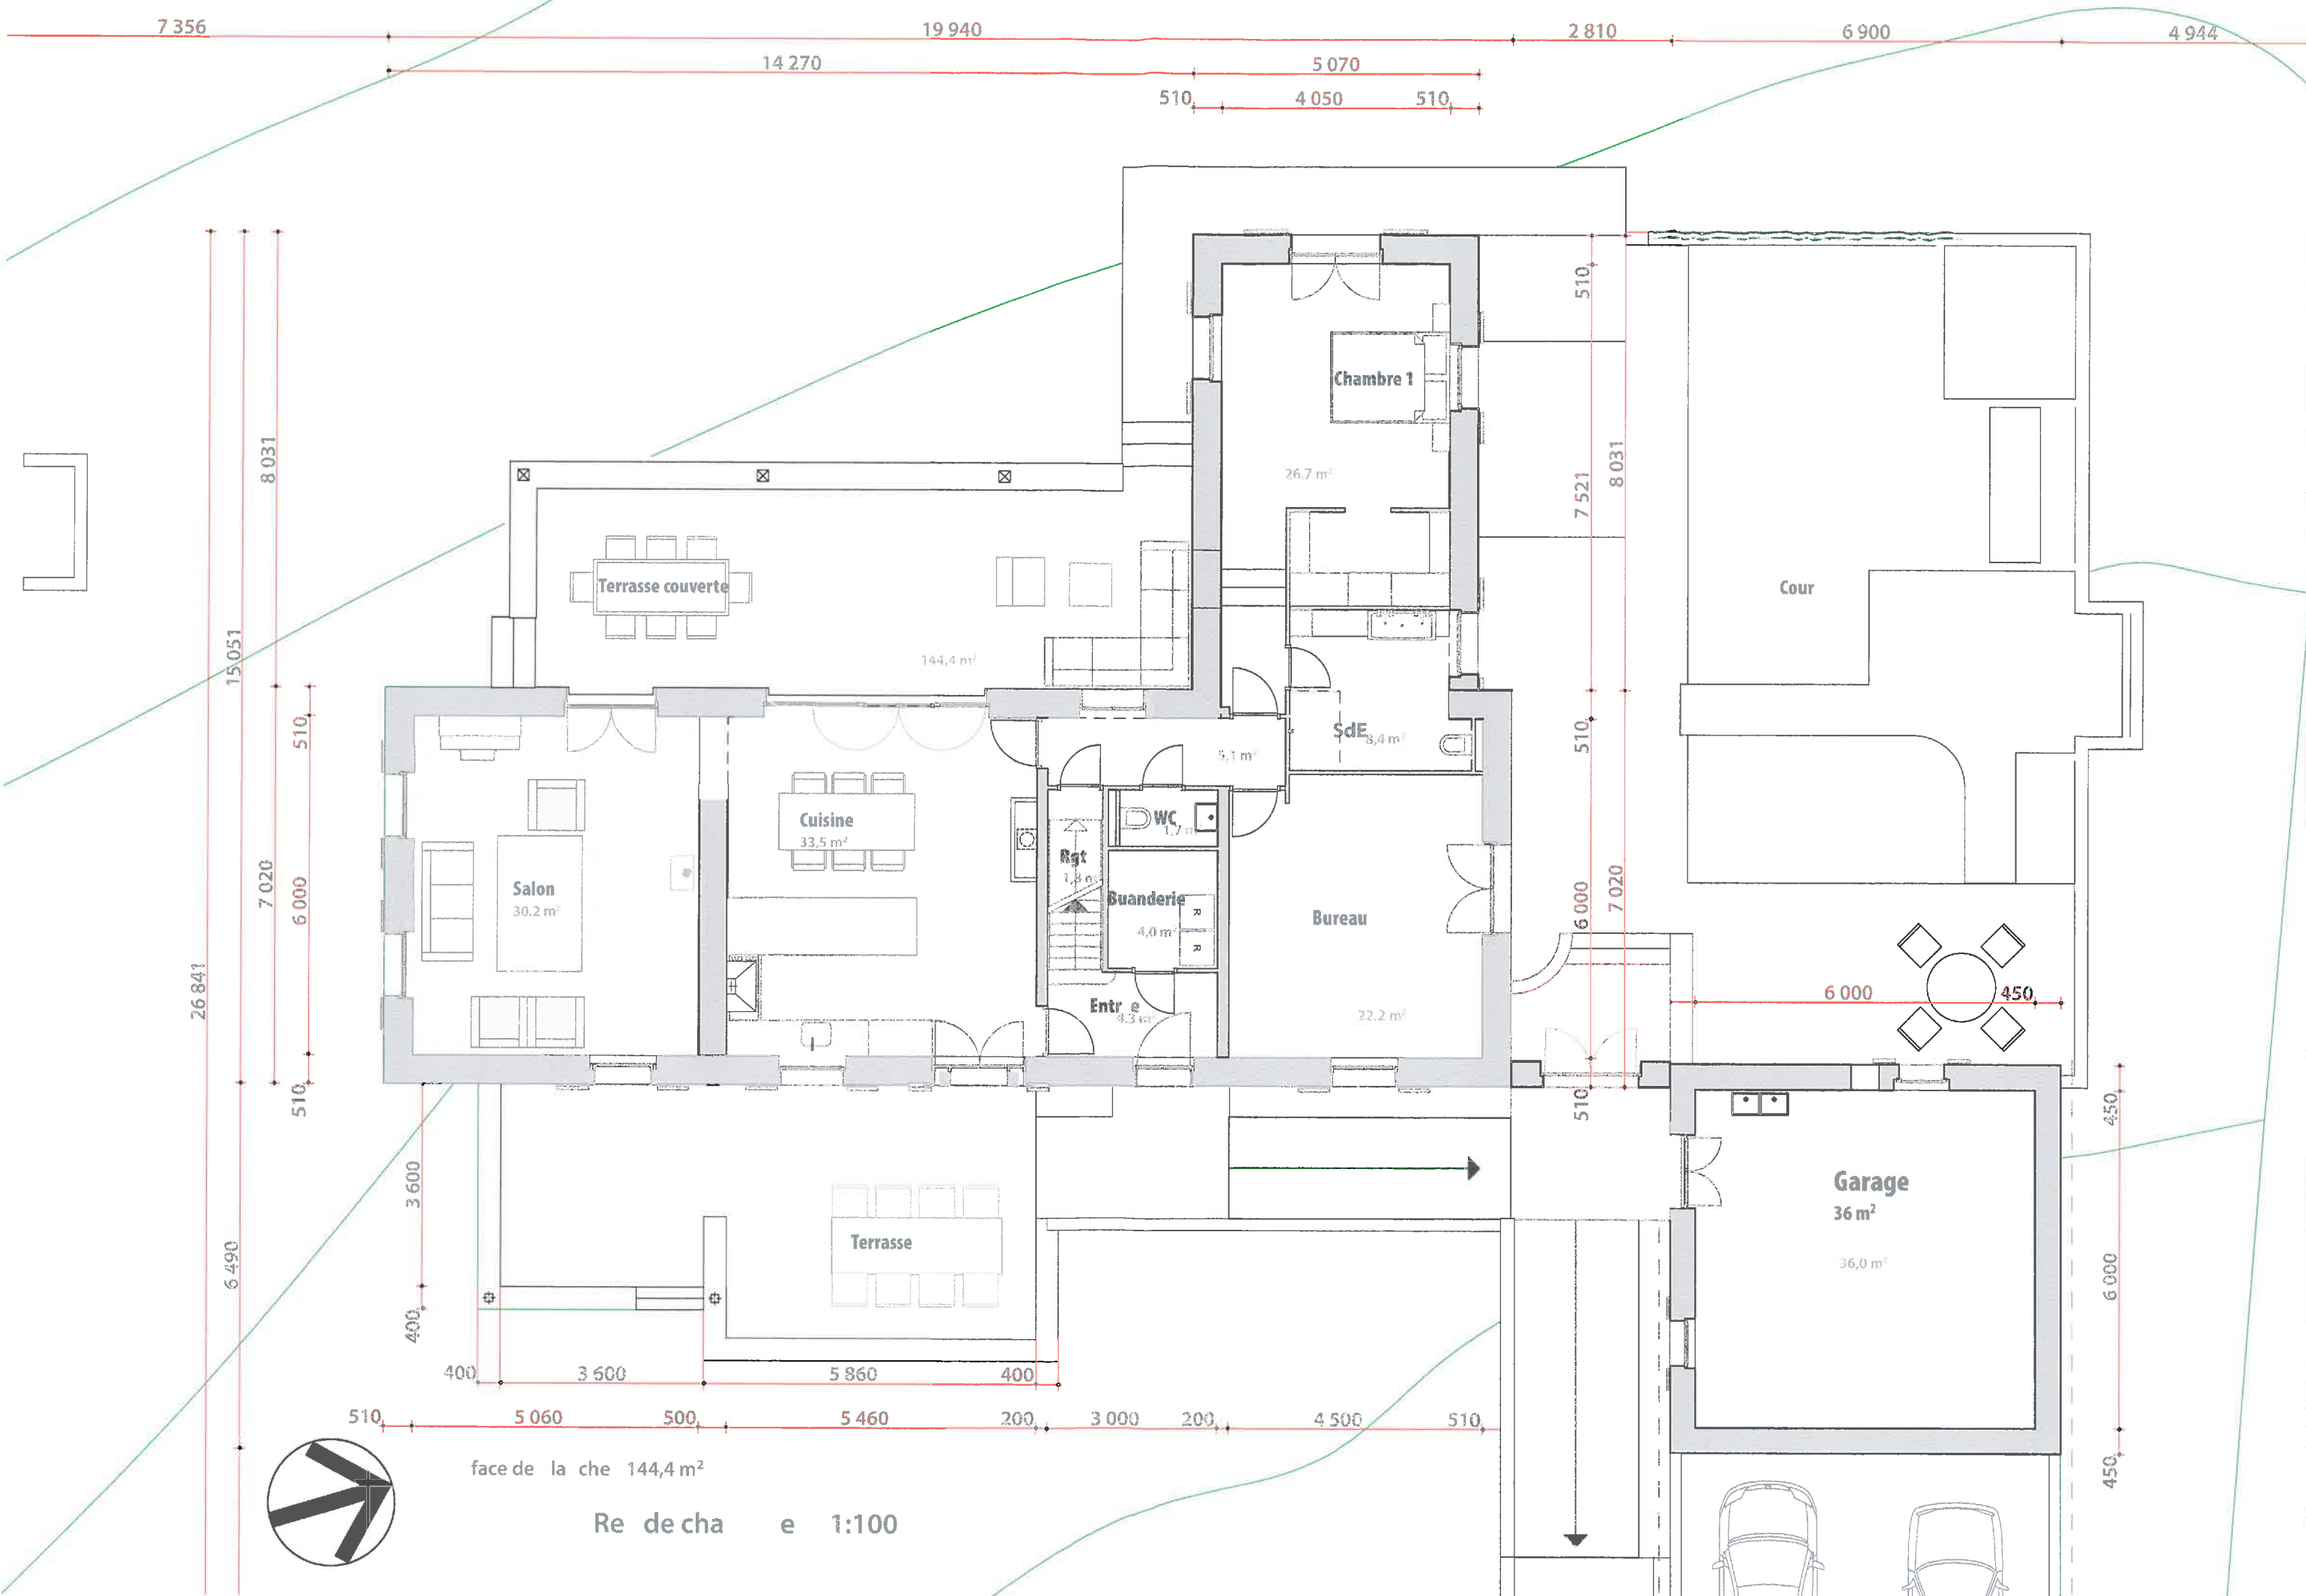

face de la che 144,4 m<sup>2</sup>

Re de cha e 1:100

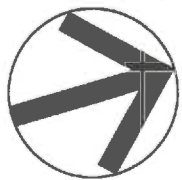



E age

face de la che 90,3 m<sup>2</sup>

1:100

510 5 060 200 2 370 70 3 320 200 4 331 100 3 269 510 19 940

